

RIVERDALE PARK WEST WADING POOL




DATE:
JANUARY 2018

LEGEND

- EXISTING DECIDUOUS TREE
- EXISTING CONIFEROUS TREE
- 136.00 EXISTING MAJOR CONTOUR
- 136.25 EXISTING MINOR CONTOUR
- EXISTING MAINTENANCE HOLE
- EXISTING CATCH BASIN
- EXISTING LIGHT STANDARD
- EXISTING IRRIGATION WELL
- EXISTING GAS VALVE

WADING POOL ENLARGEMENT

SCALE 1:100

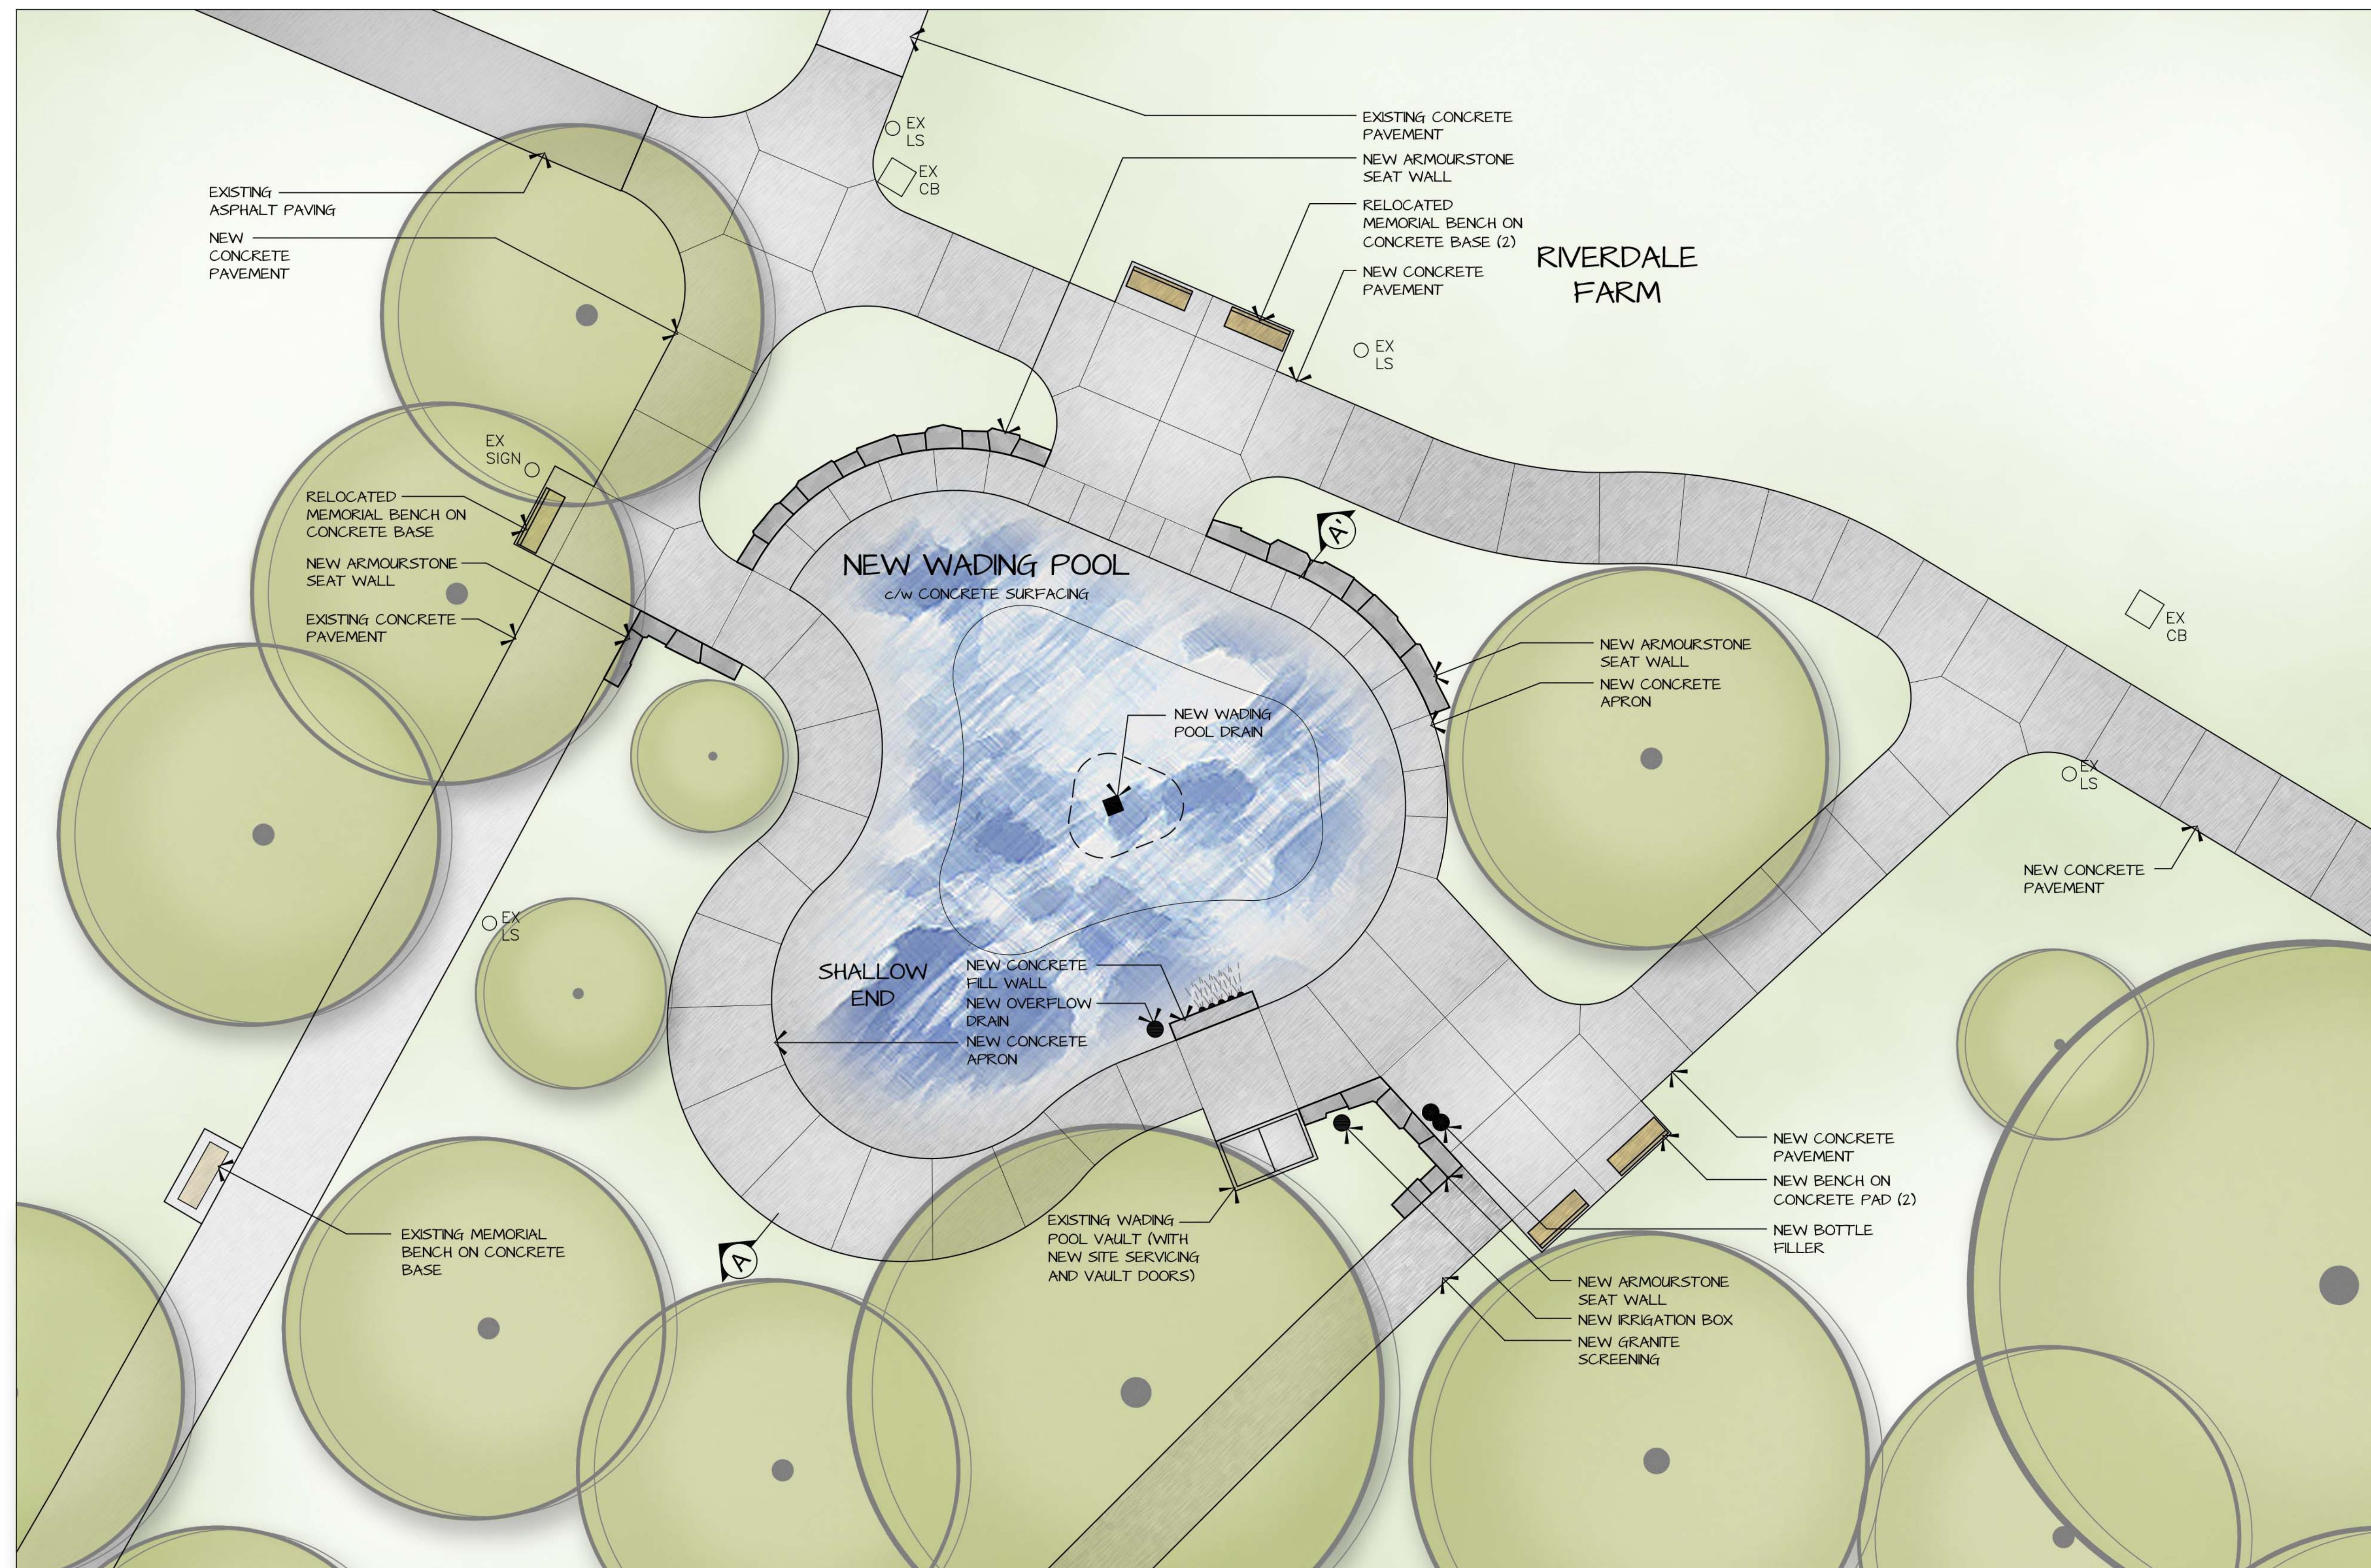

ARMOURSTONE SEAT WALL



RIVERSIDE BENCH c/w CENTRE ARM (BLACK METAL FRAME AND IPE WOOD SLATS)



BOTTLE FILLER

